



STAINLESS STEEL  
FLOOR ANCHORED /  
OVERHEAD BRACED  
TYPICAL ALCOVE  
LAYOUTS  
3.2A

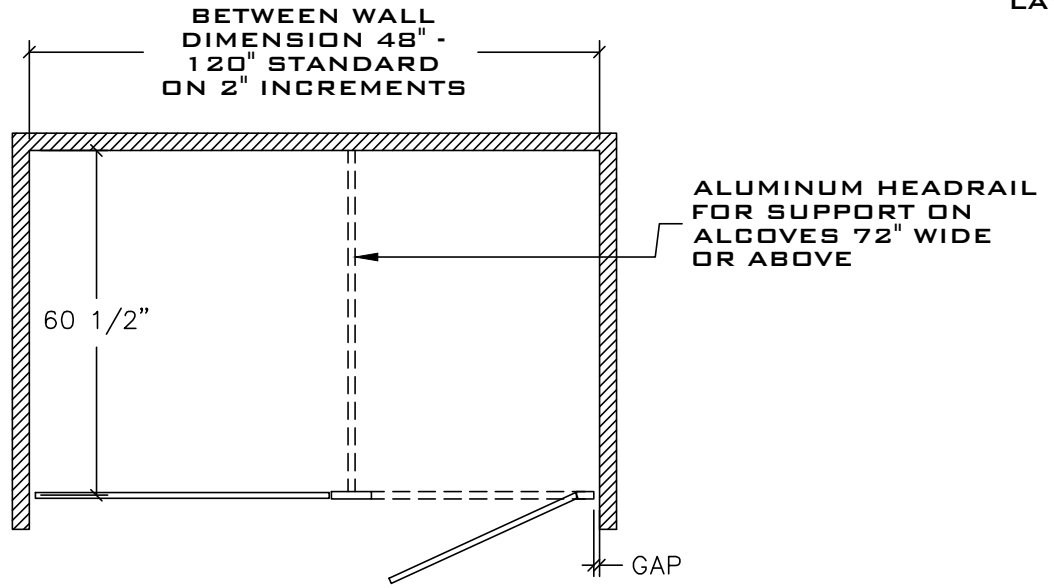

SINGLE ALCOVE

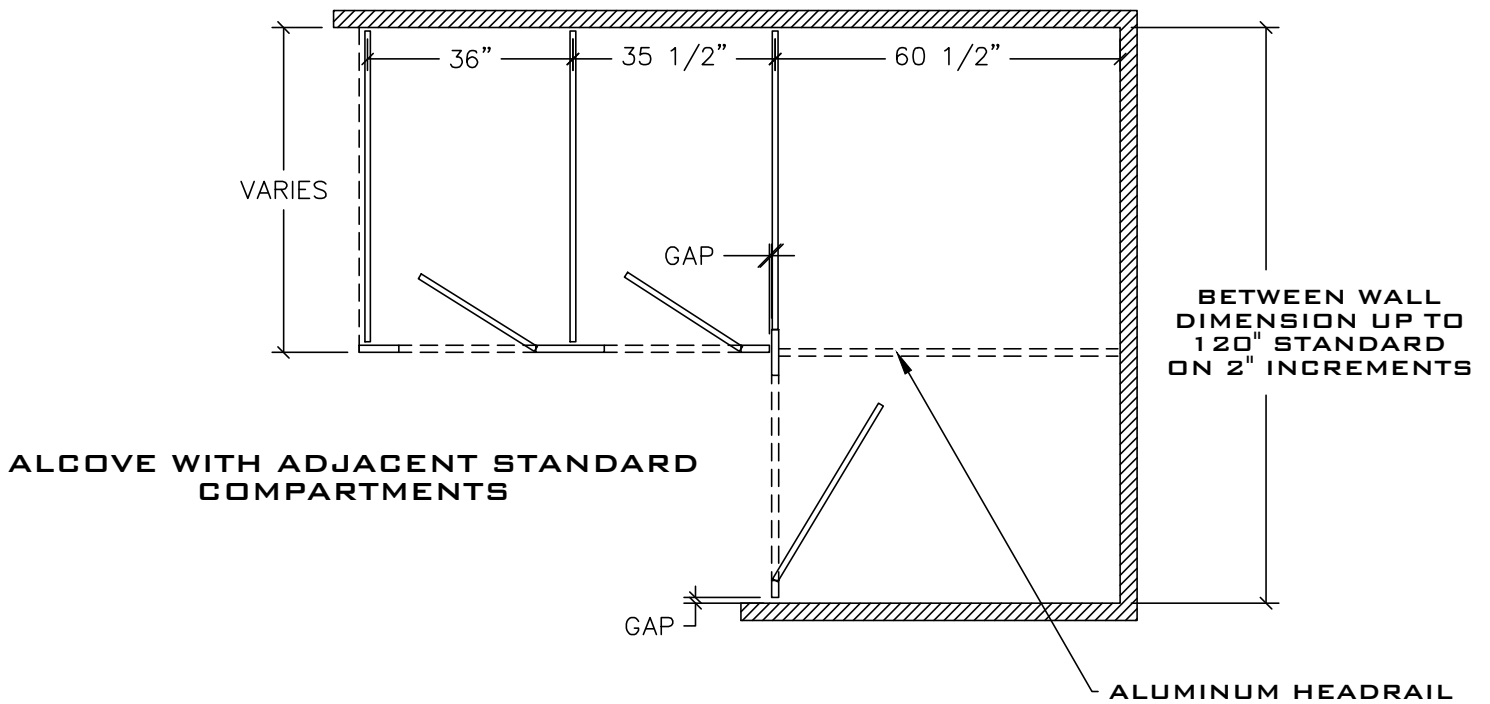

REV 12/13