


PLASTIC LAMINATE  
STEEL CORE PILASTER DETAIL  
5.5A

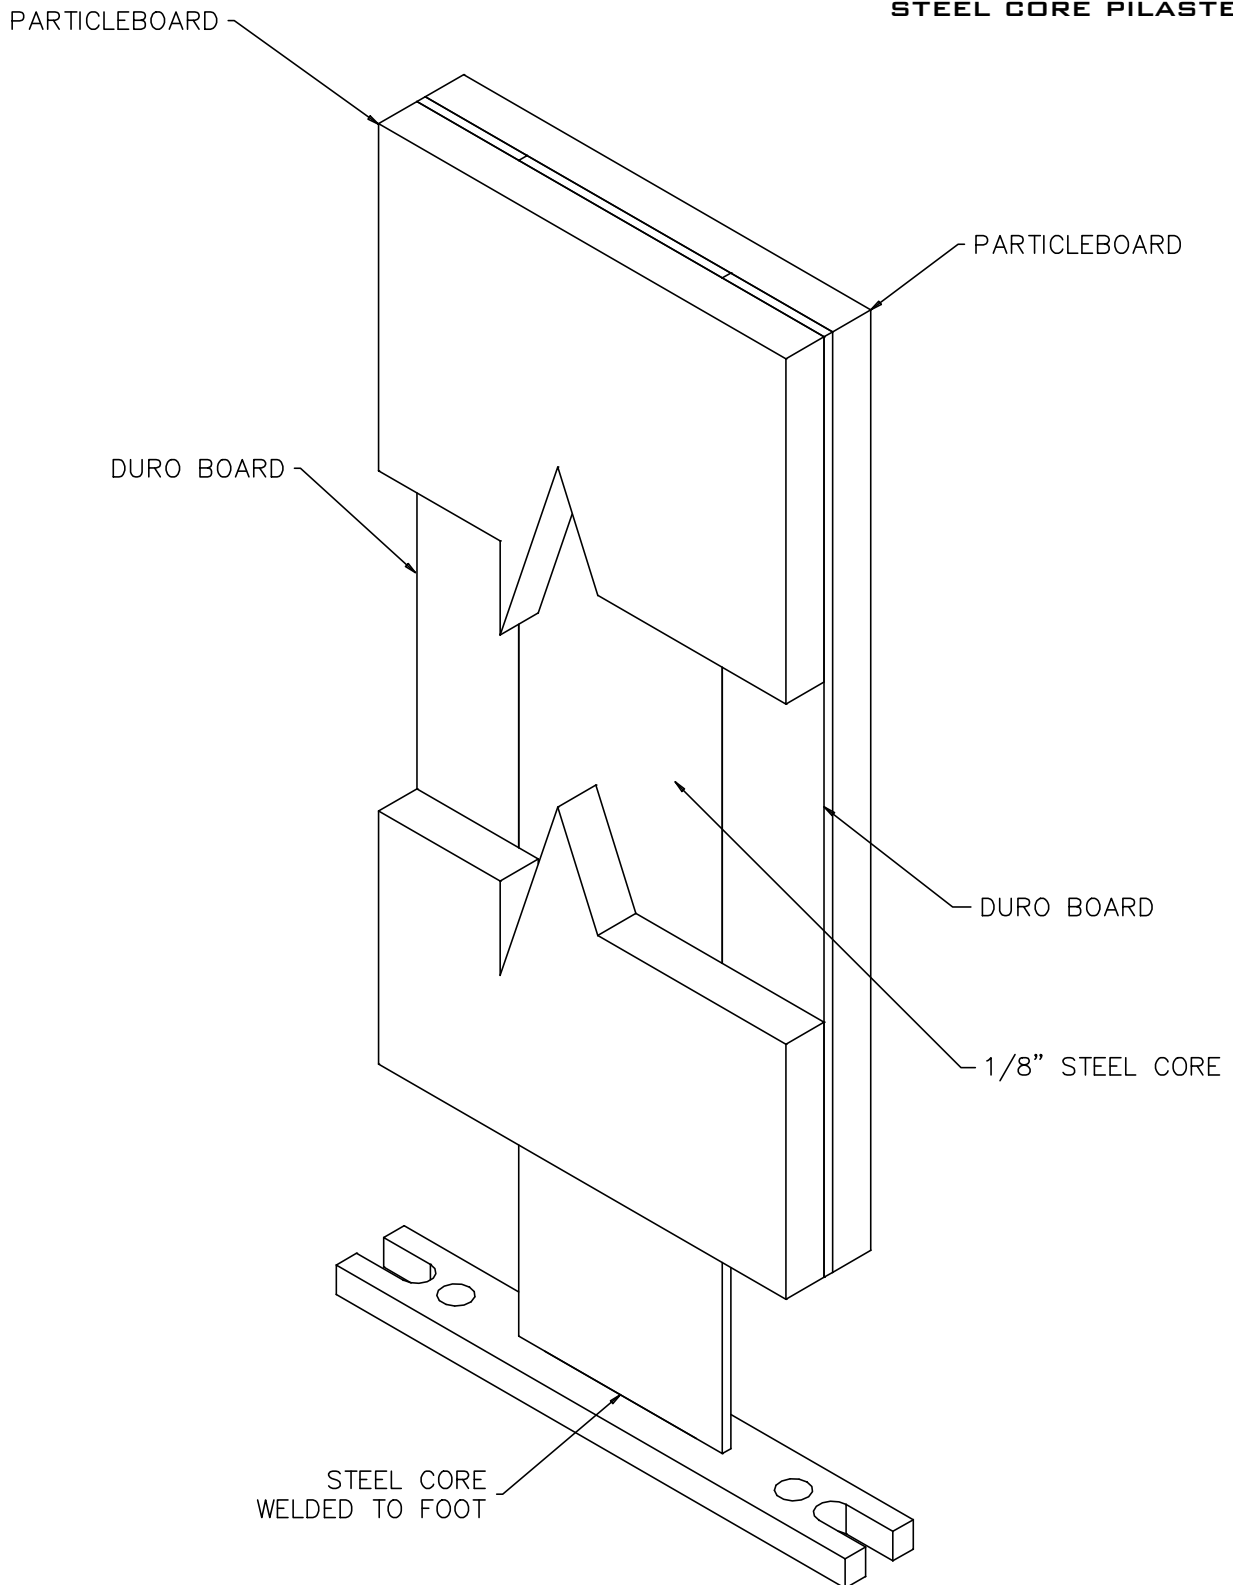

STEEL CORE SET UP IS THE SAME FOR  
OVERHEAD BRACED, FLOOR MOUNTED,  
CEILING HUNG & FLOOR TO CEILING

REV 12/13