


DETAILS

PHENOLIC
CEILING HUNG PILASTER
DRILLING DETAIL
6.11A



REV 5/13

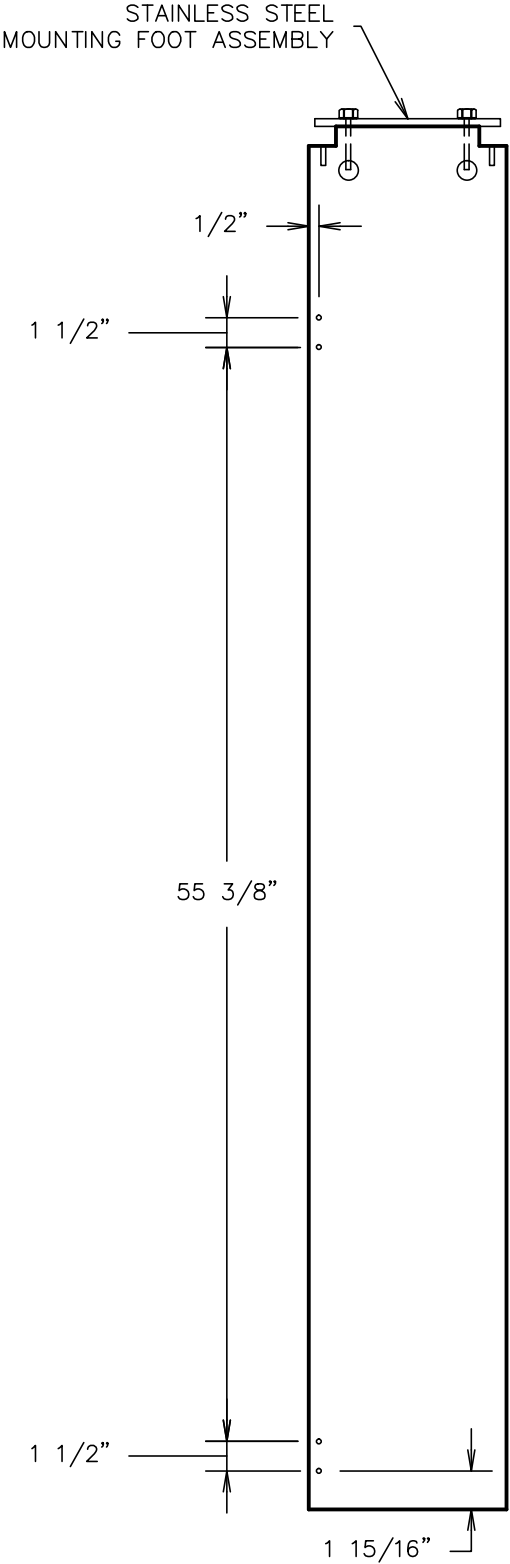

PHENOLIC
CEILING HUNG PILASTER
DRILLING DETAIL
NOT TO SCALE