



PLASTIC LAMINATE  
FLOOR ANCHORED /  
OVERHEAD BRACED  
TYPICAL ALCOVE  
LAYOUTS  
5.2A

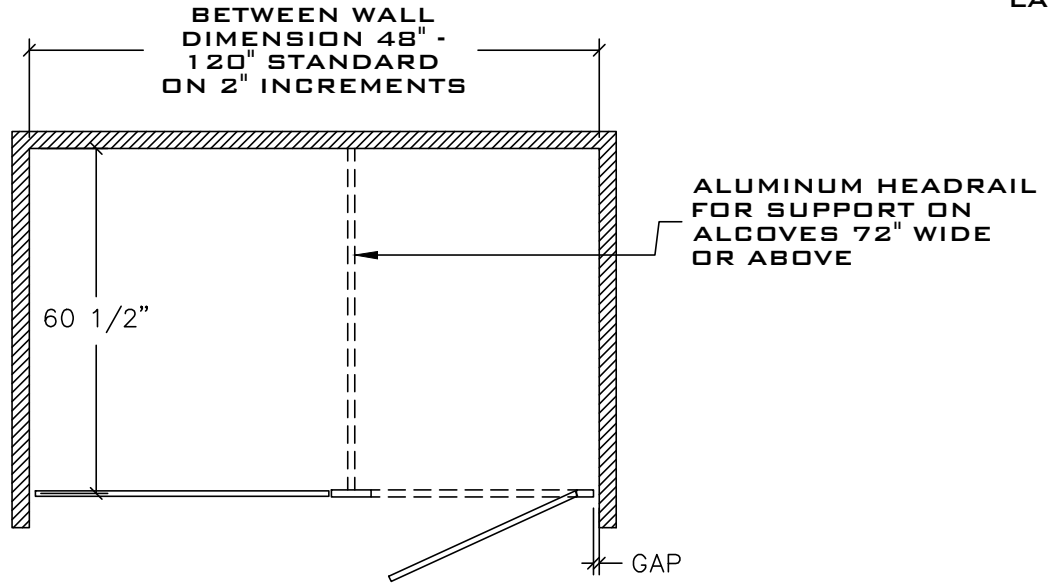

SINGLE ALCOVE

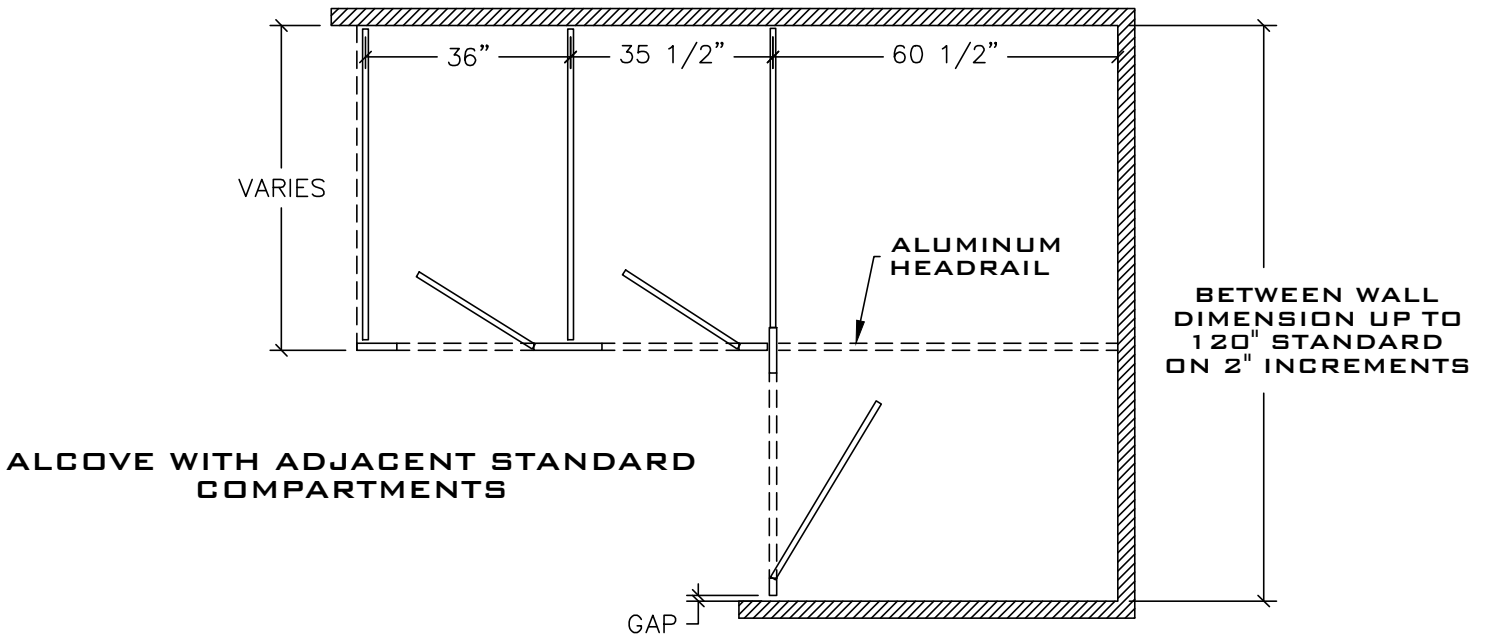

REV 12/13