


**DETAILS**

**PHENOLIC  
CEILING HUNG  
PILASTER MOUNTING DETAIL  
6.11**

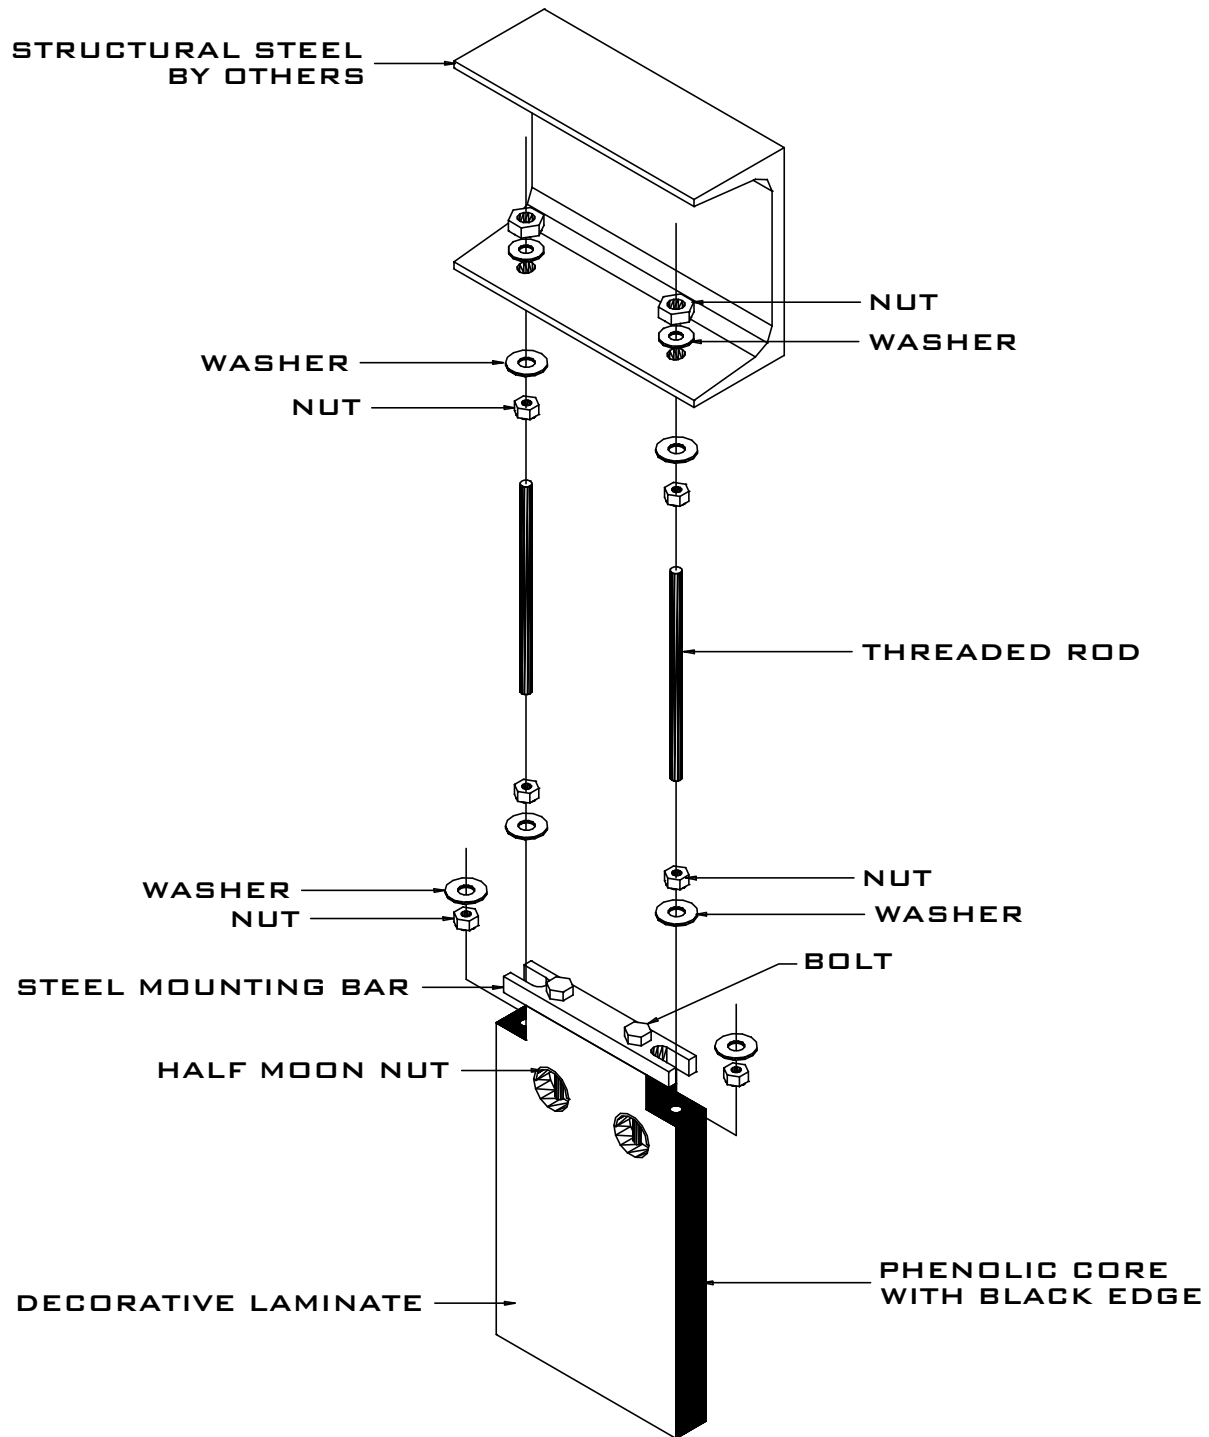

REV 5/13